

FLECKNEY SPORTS CENTRE

Key:

- FA

F1

K

C1/ C2

D1 / D2

T1

T2

P

ST

SS1/ MS
- First Aid

Office

Prep Kitchen

Changing Rooms

Unisex Disabled Toilet


Male Toilets

Female Toilets

Plant Room

Store

Sport/ Mat Store

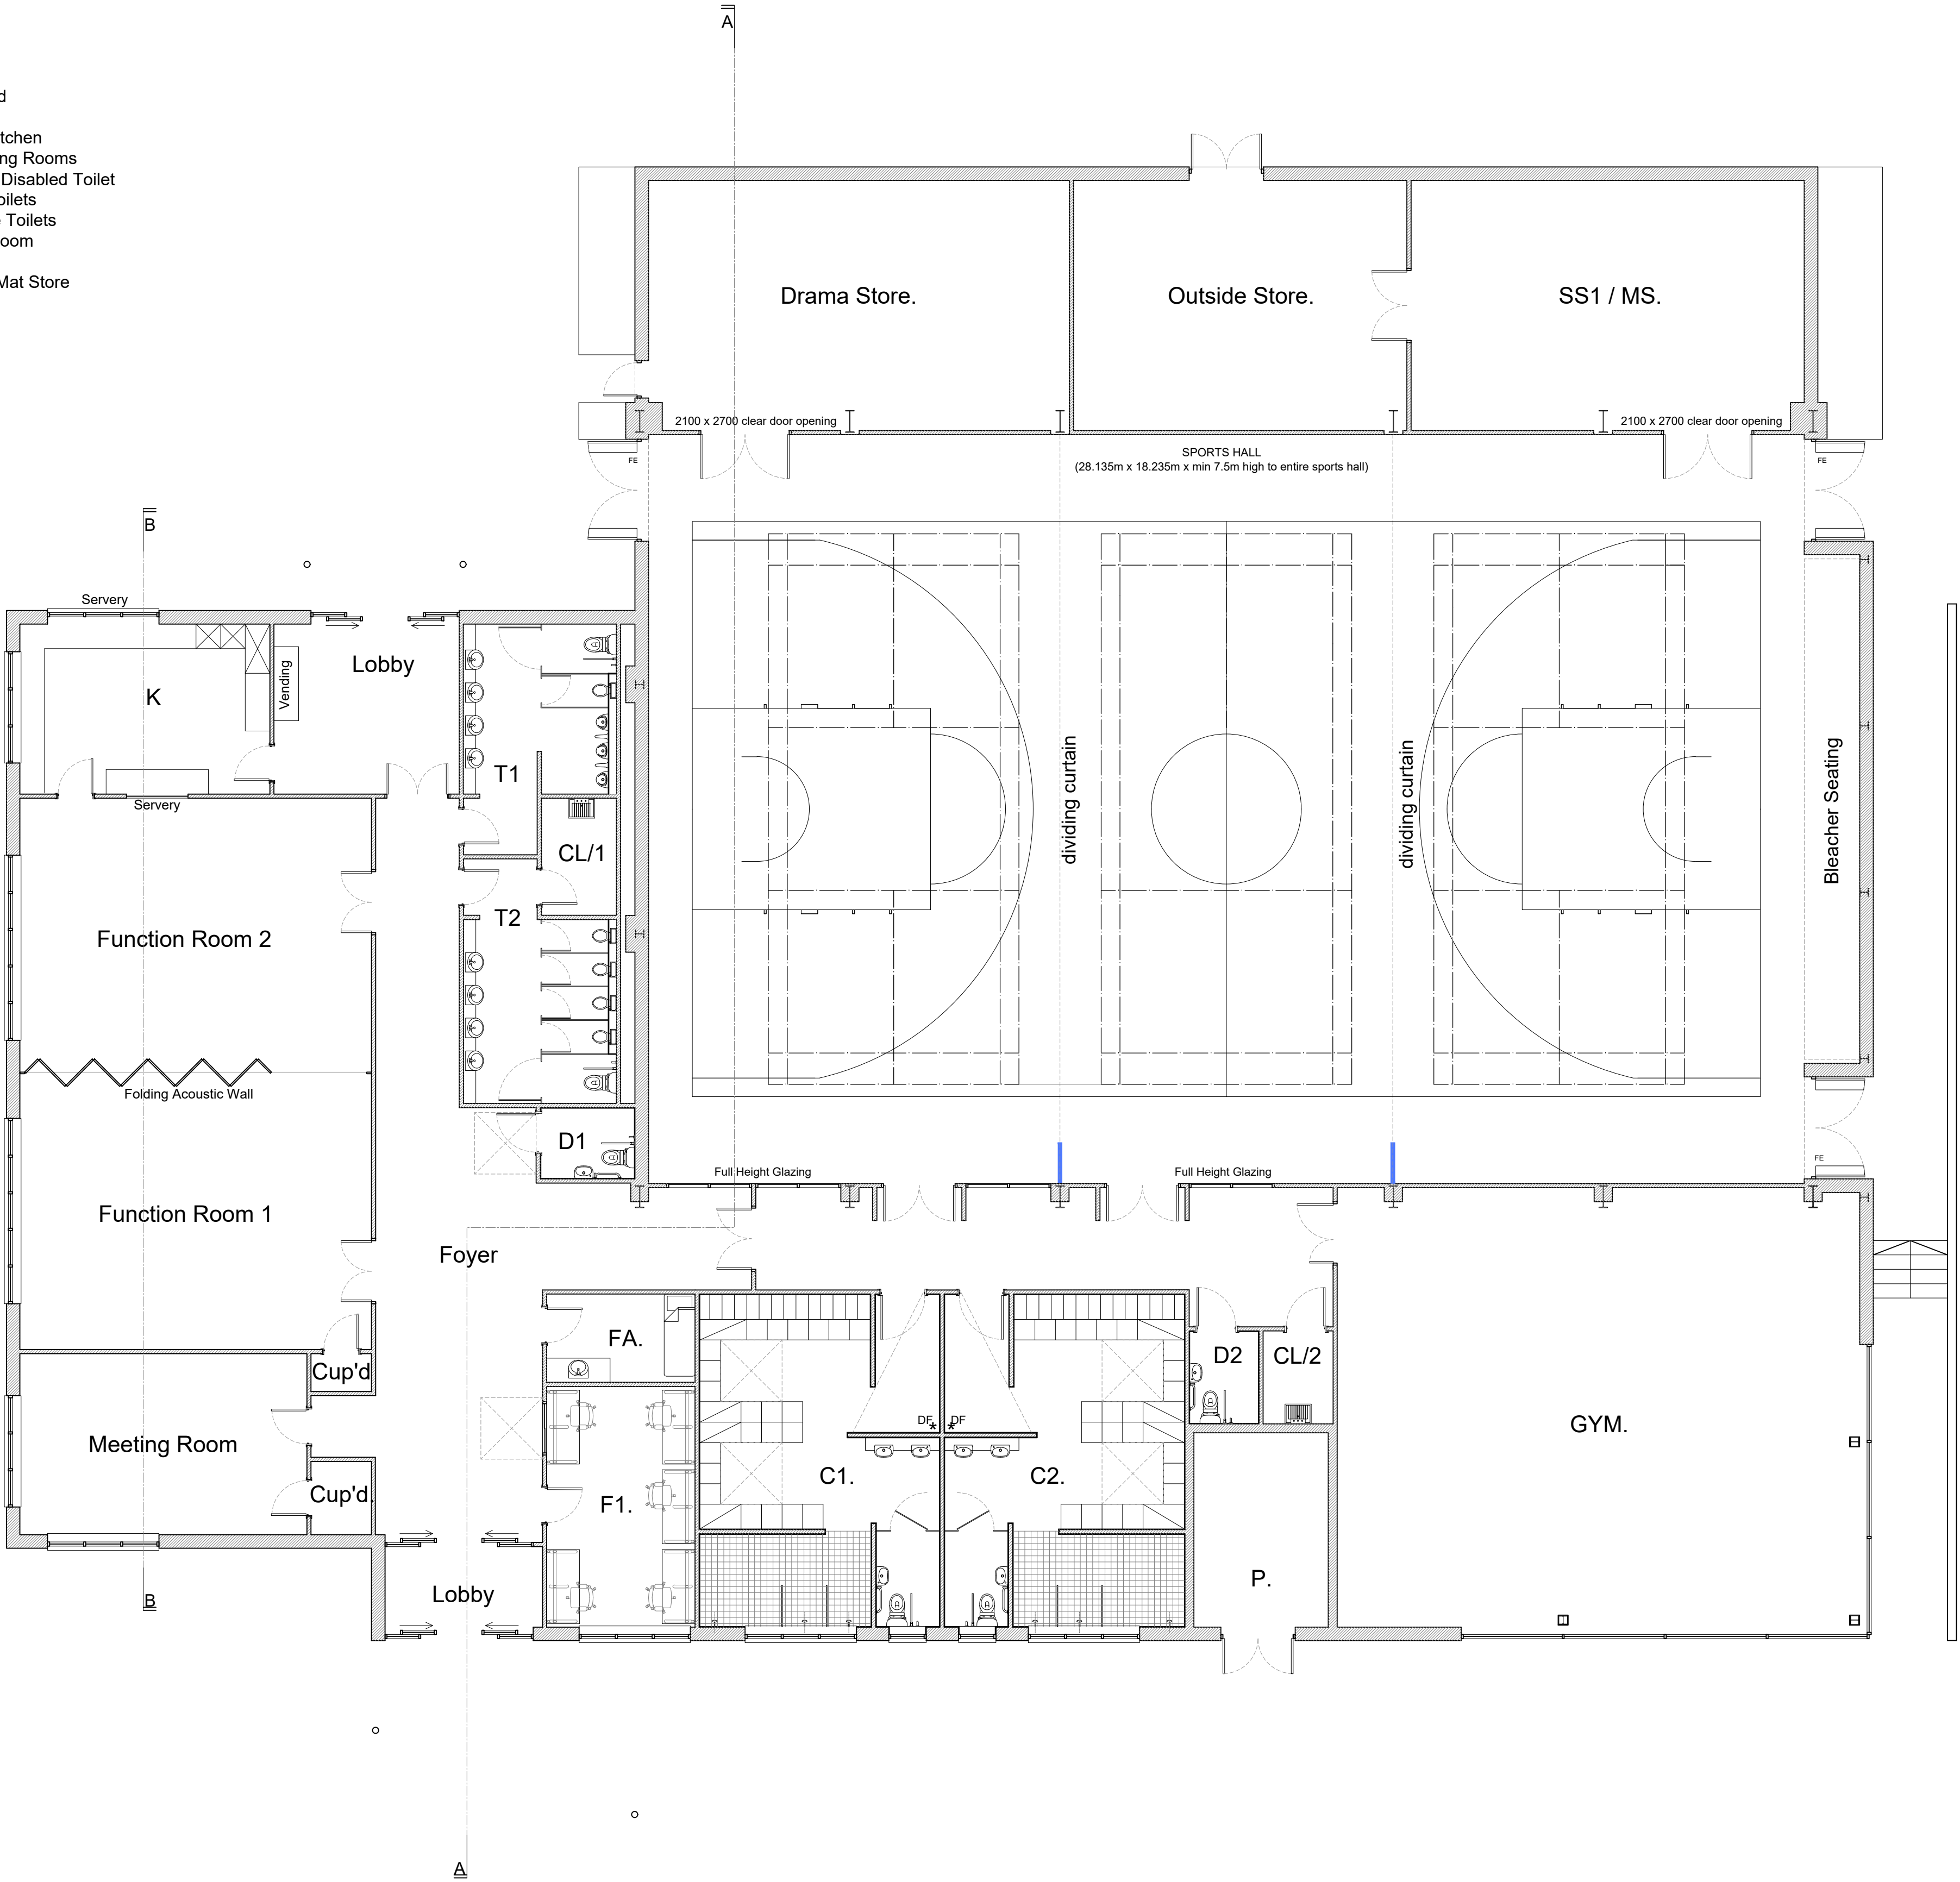

NOTES:

Do Not Scale.

Report all discrepancies, errors and omissions.


Verify all dimensions on site before commencing any work on site or preparing shop drawings.

All materials, components and workmanship are to comply with the relevant British Standards, Codes of Practice, and appropriate manufacturers recommendations that from time to time shall apply.

For all specialist work, see relevant drawings.

This drawing and design are copyright of Clague LLP
Registration number OC335948.

Rev	Date	Description

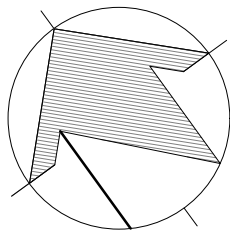

BALL HALL LIMITED
Ball Hall

Project Title

Proposed New Sports Facility
Fleckney Sports Centre
Leicester Road
Fleckney
LE8 8BG

Drawing Description

Proposed Ground Floor Plan

Scale	Drawn by
1:100 @ A1	LB
Date	Checked by
June 2024	

CLAGUE ARCHITECTS

62 Burgate, Canterbury Kent CT1 2BH	01227 762060
1 Kinsbourne Court, Luton Road, Harpenden, Hertfordshire AL5 3BL	01582 765102
8, Disney Street London SE1 1JF	0203 597 6112

CANTERBURY	LONDON	HARPENDEN
------------	--------	-----------

Drawing Number	Revision
30113A/11	P1